


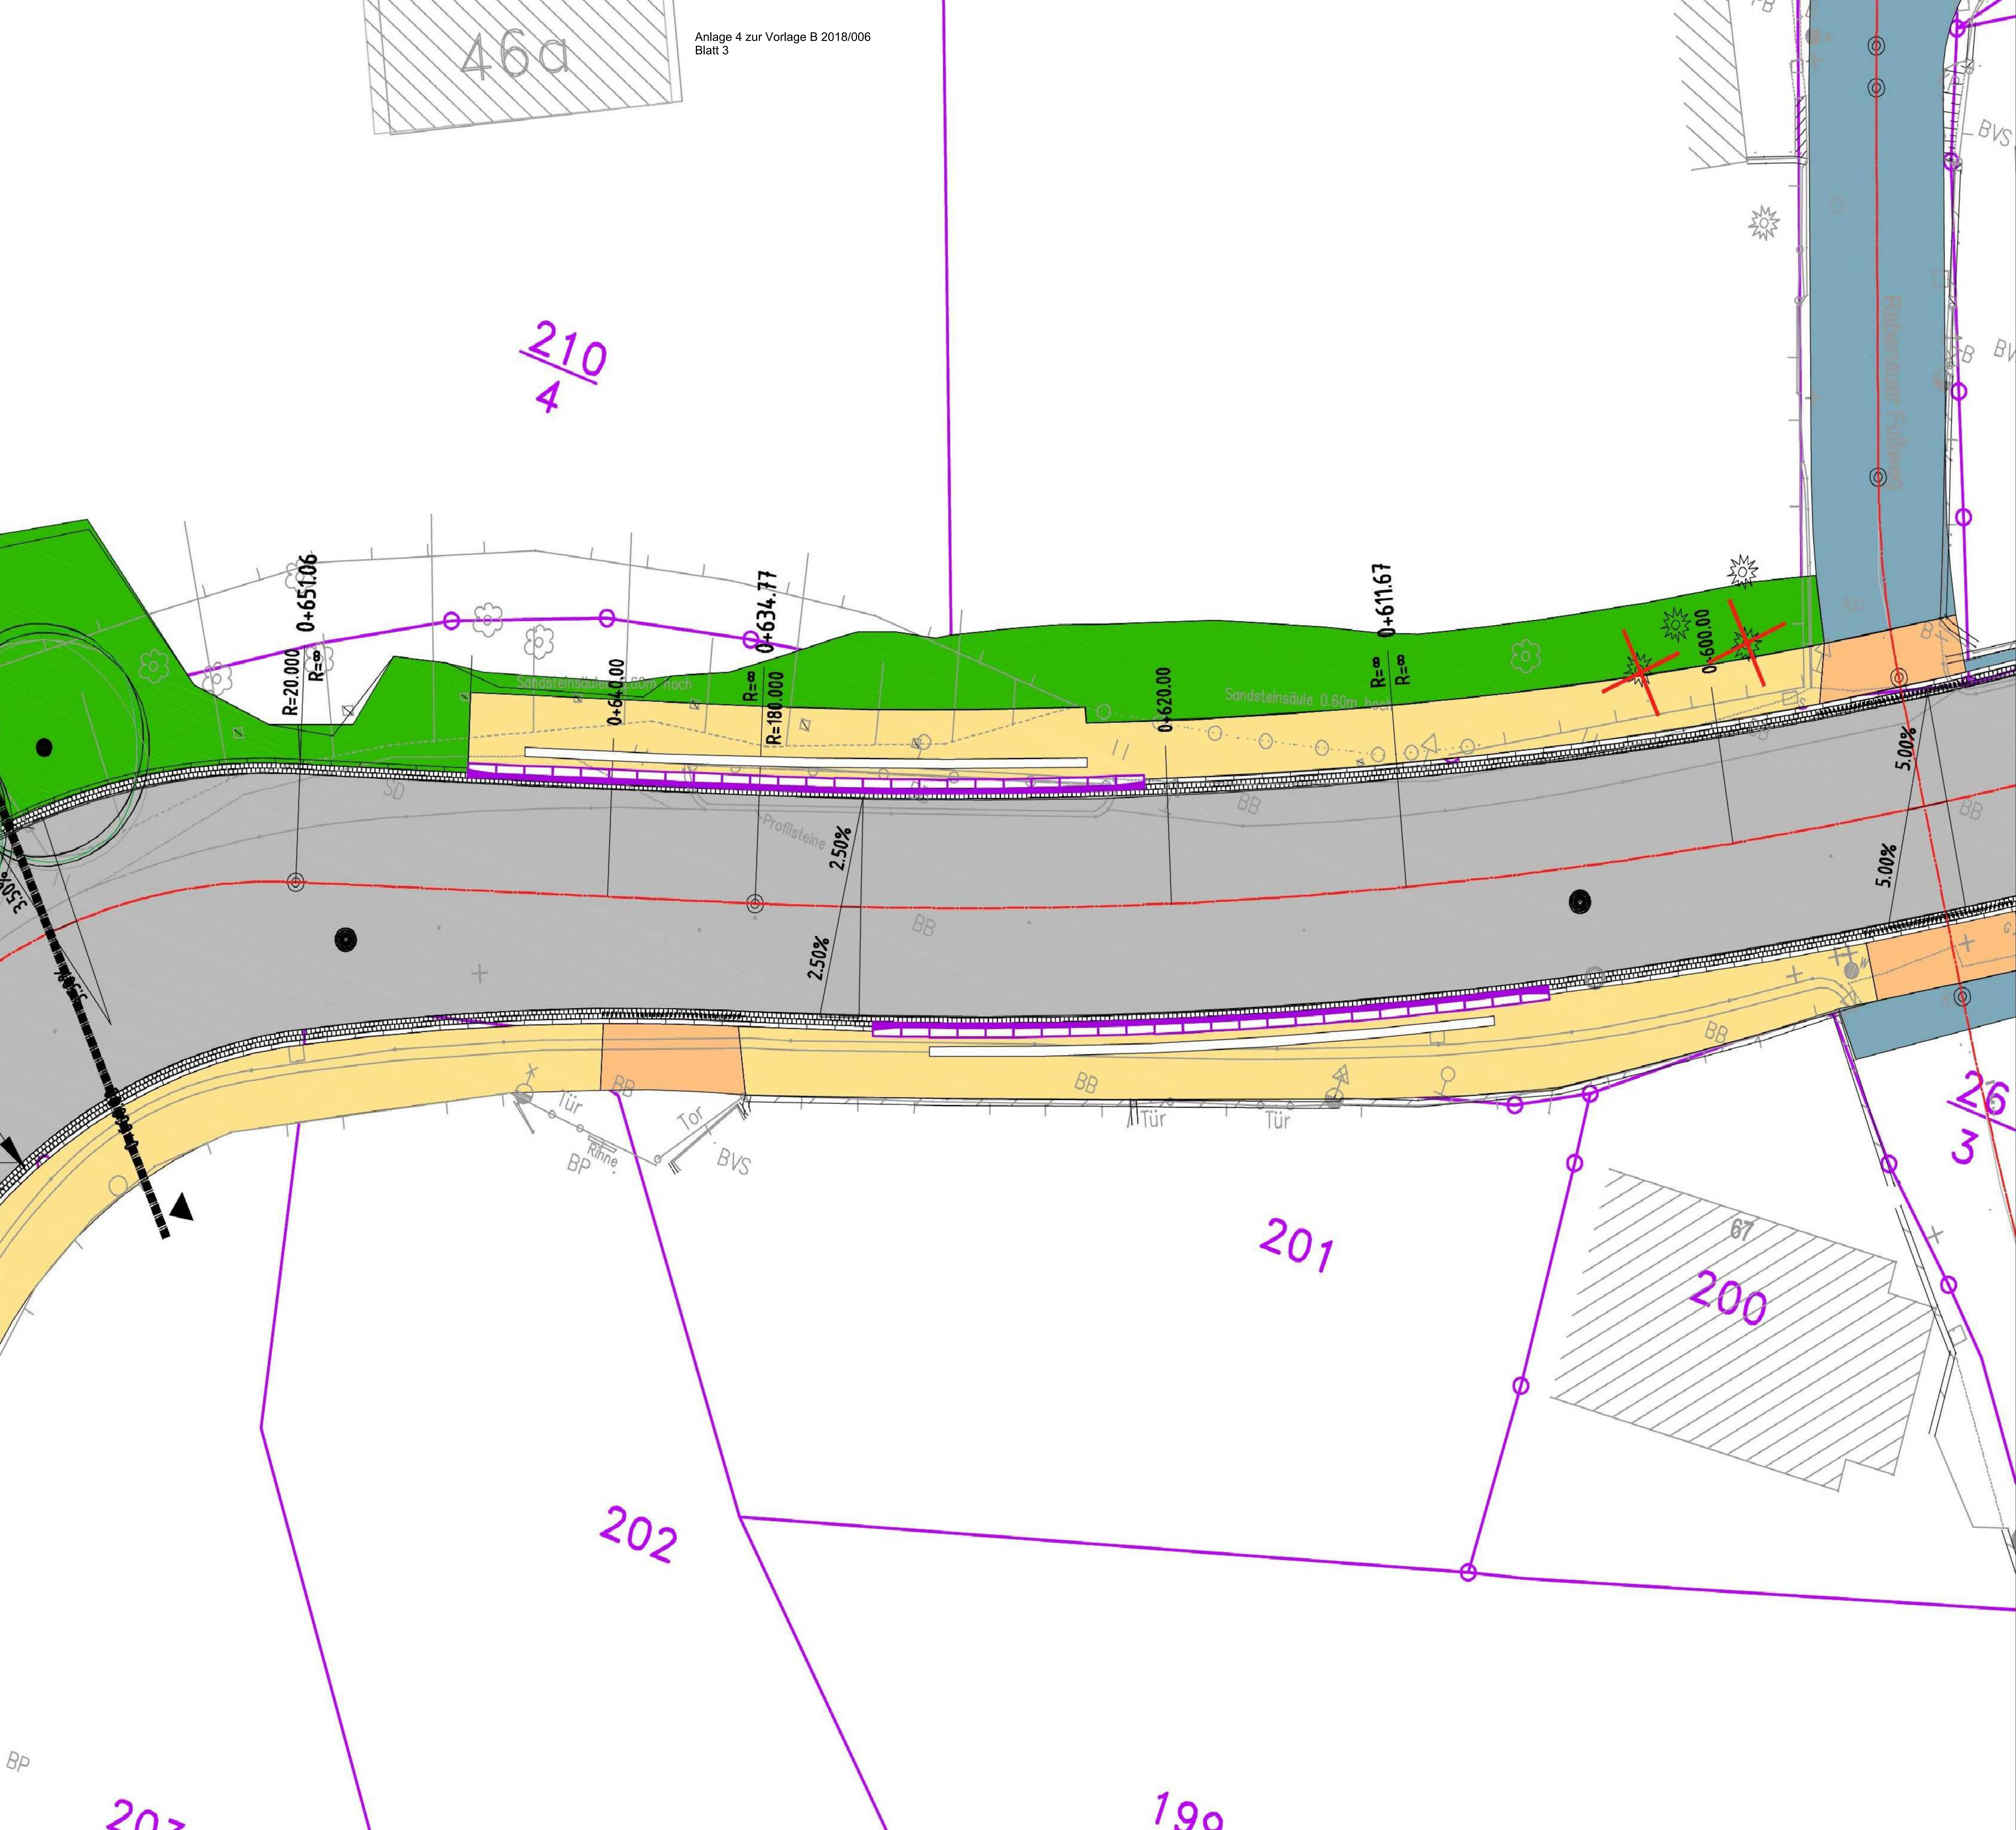

46a

210
4

R=20.000
R=∞
0+651.06

0+640.00
Sandsteinsäule 0.60m hoch

R=∞
R=180.000
0+634.77

0+620.00
Sandsteinsäule 0.60m hoch

R=∞
R=∞
0+611.67

0+600.00
Sandsteinsäule 0.60m hoch

5.00%

5.00%

26
3

200

201

202

190

203

BP

BVS

B

B

BB

BB

BB

BB





























































































Tür
BP

Tor
BVS

Altür

Tür

BB

BB

BB

Profilsteine
2.50%

2.50%

5.00%

5.00%

